





SAUMATA
Suites

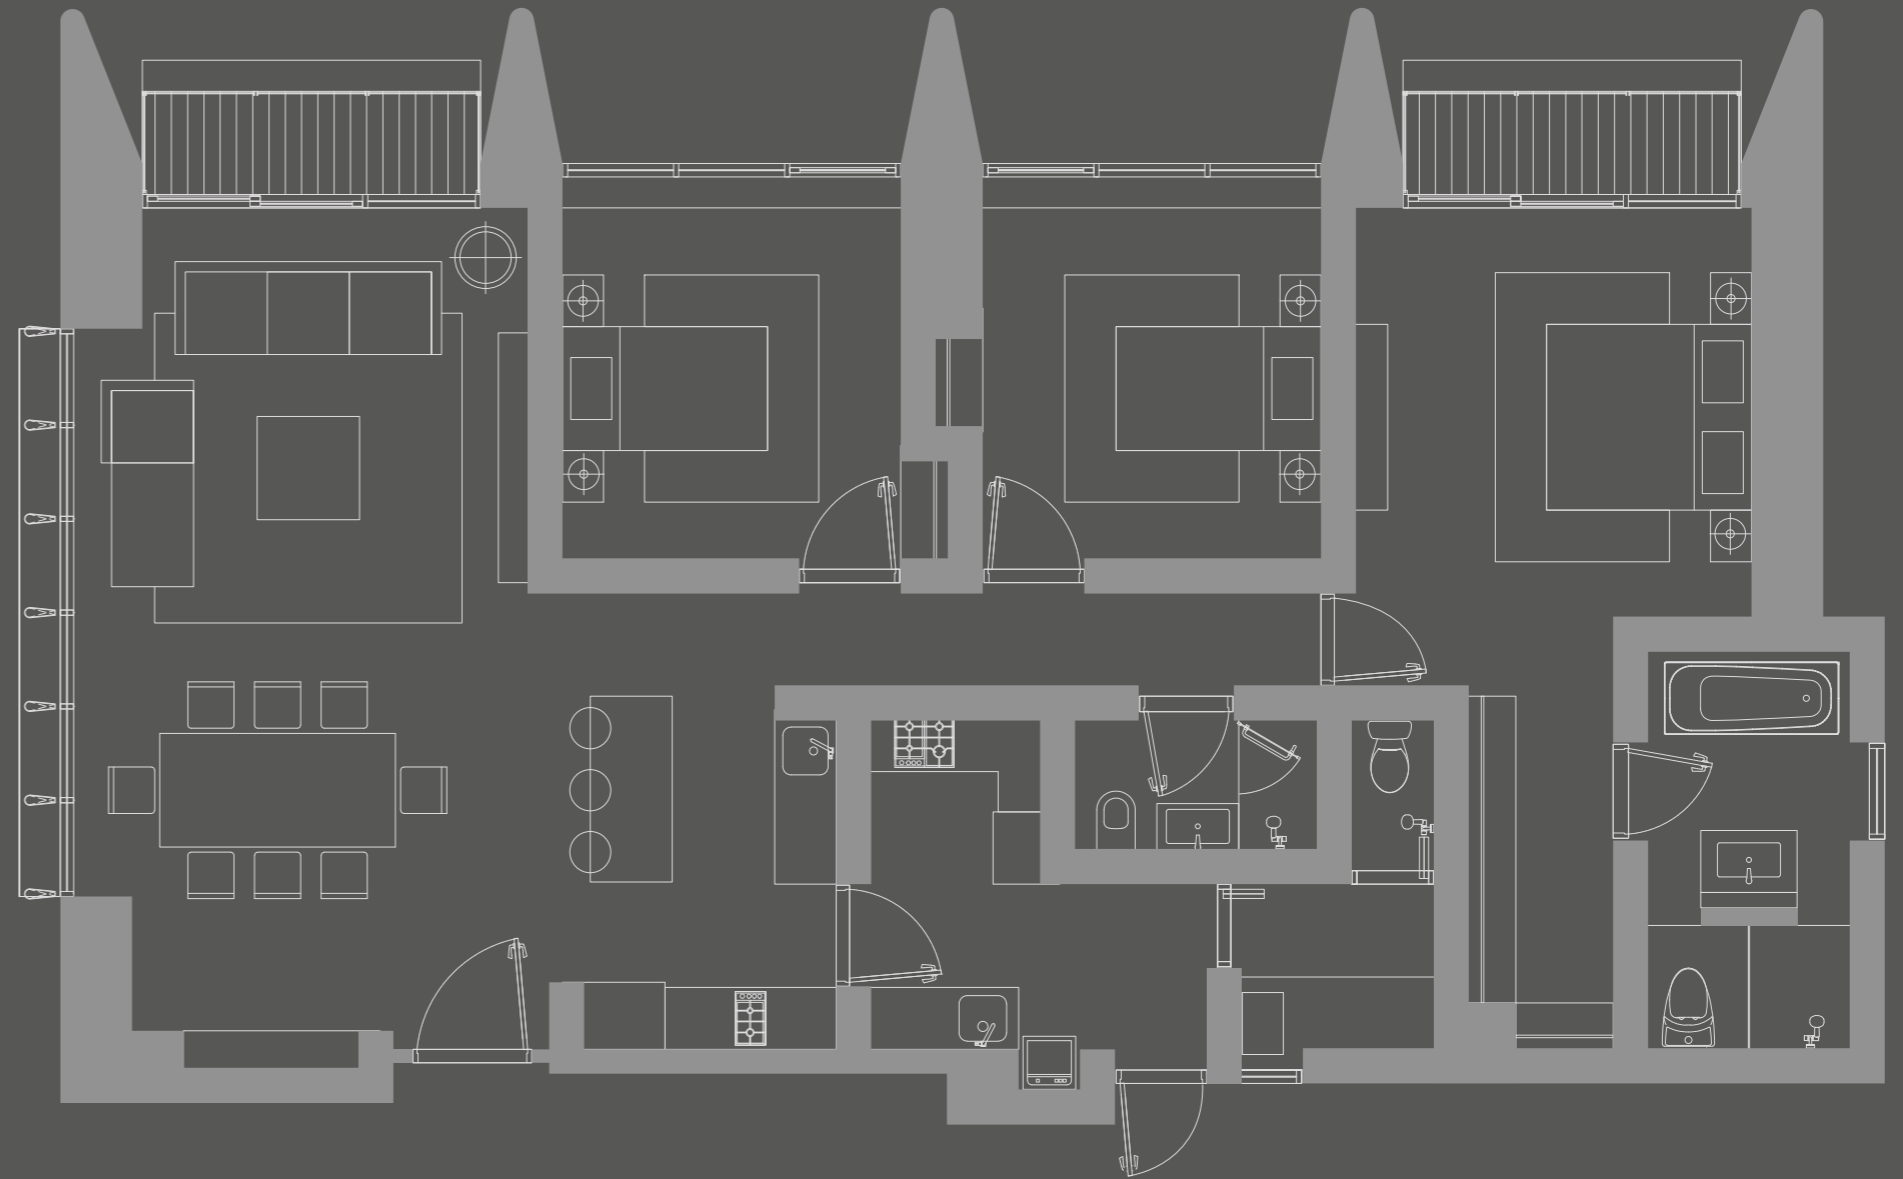

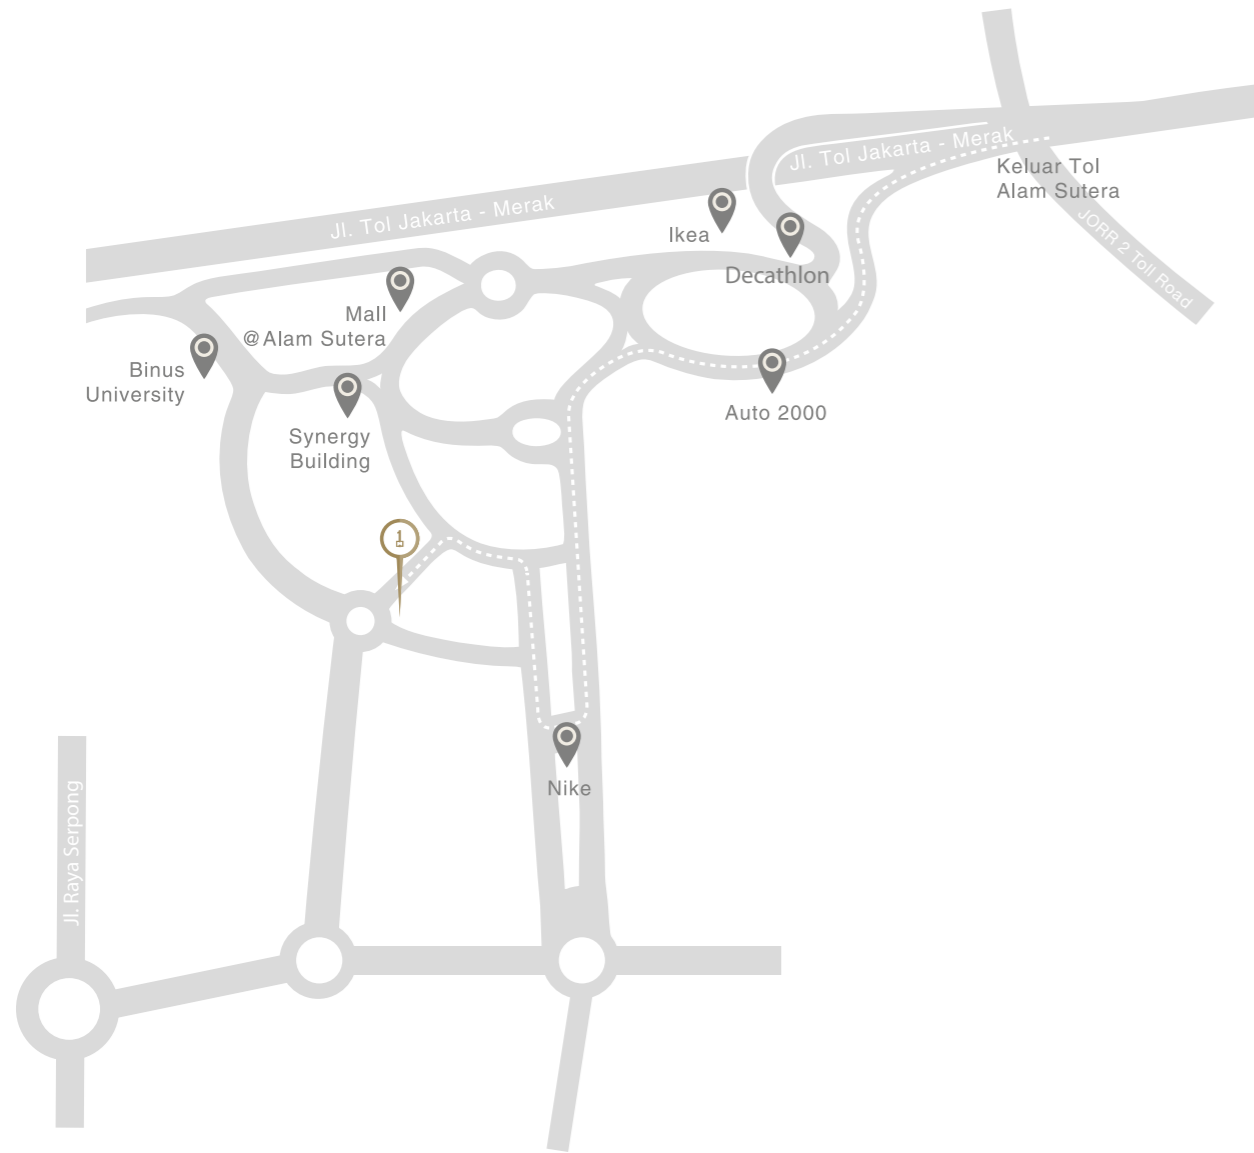



The state of the architecture in Alam Sutera for the most discerning personality.



LIFE AT THE TOP OF THE WORLD.

With the amenities that span sumptuously from recreational facilities, restaurants, swimming pool, private elevators to private outdoor sanctuaries, it is a lifestyle that balances the beauty of nature and the city.

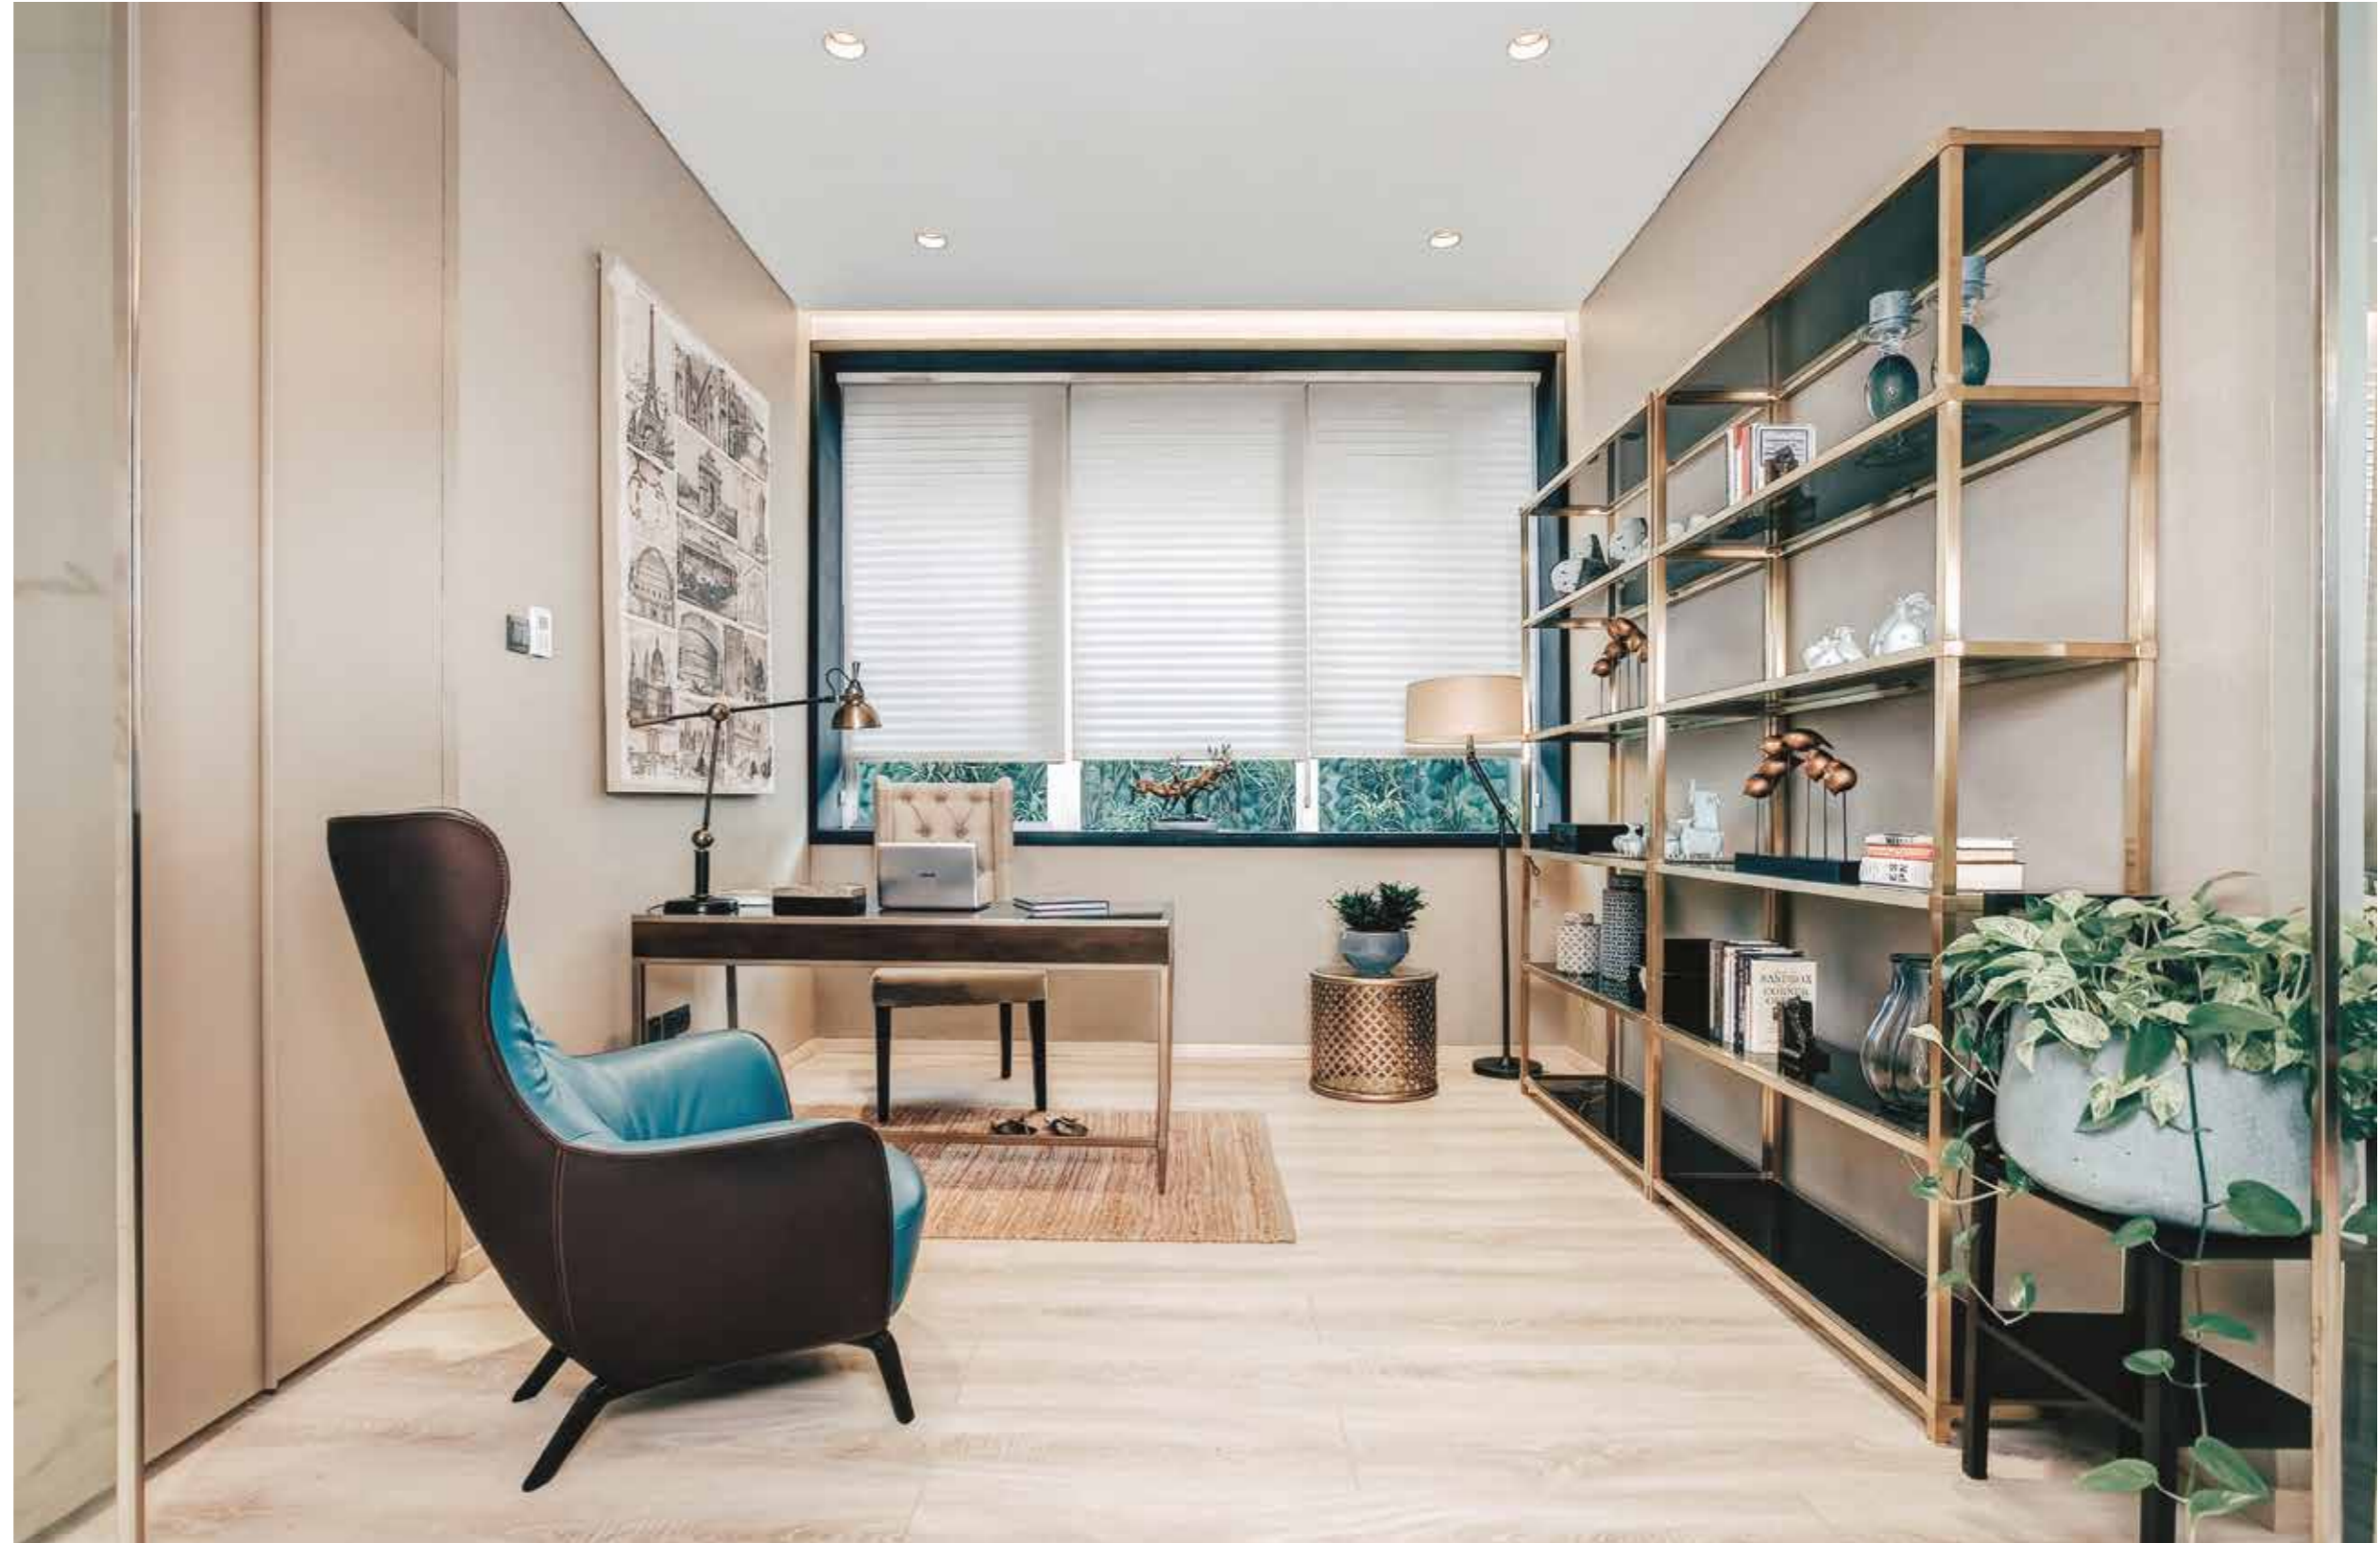


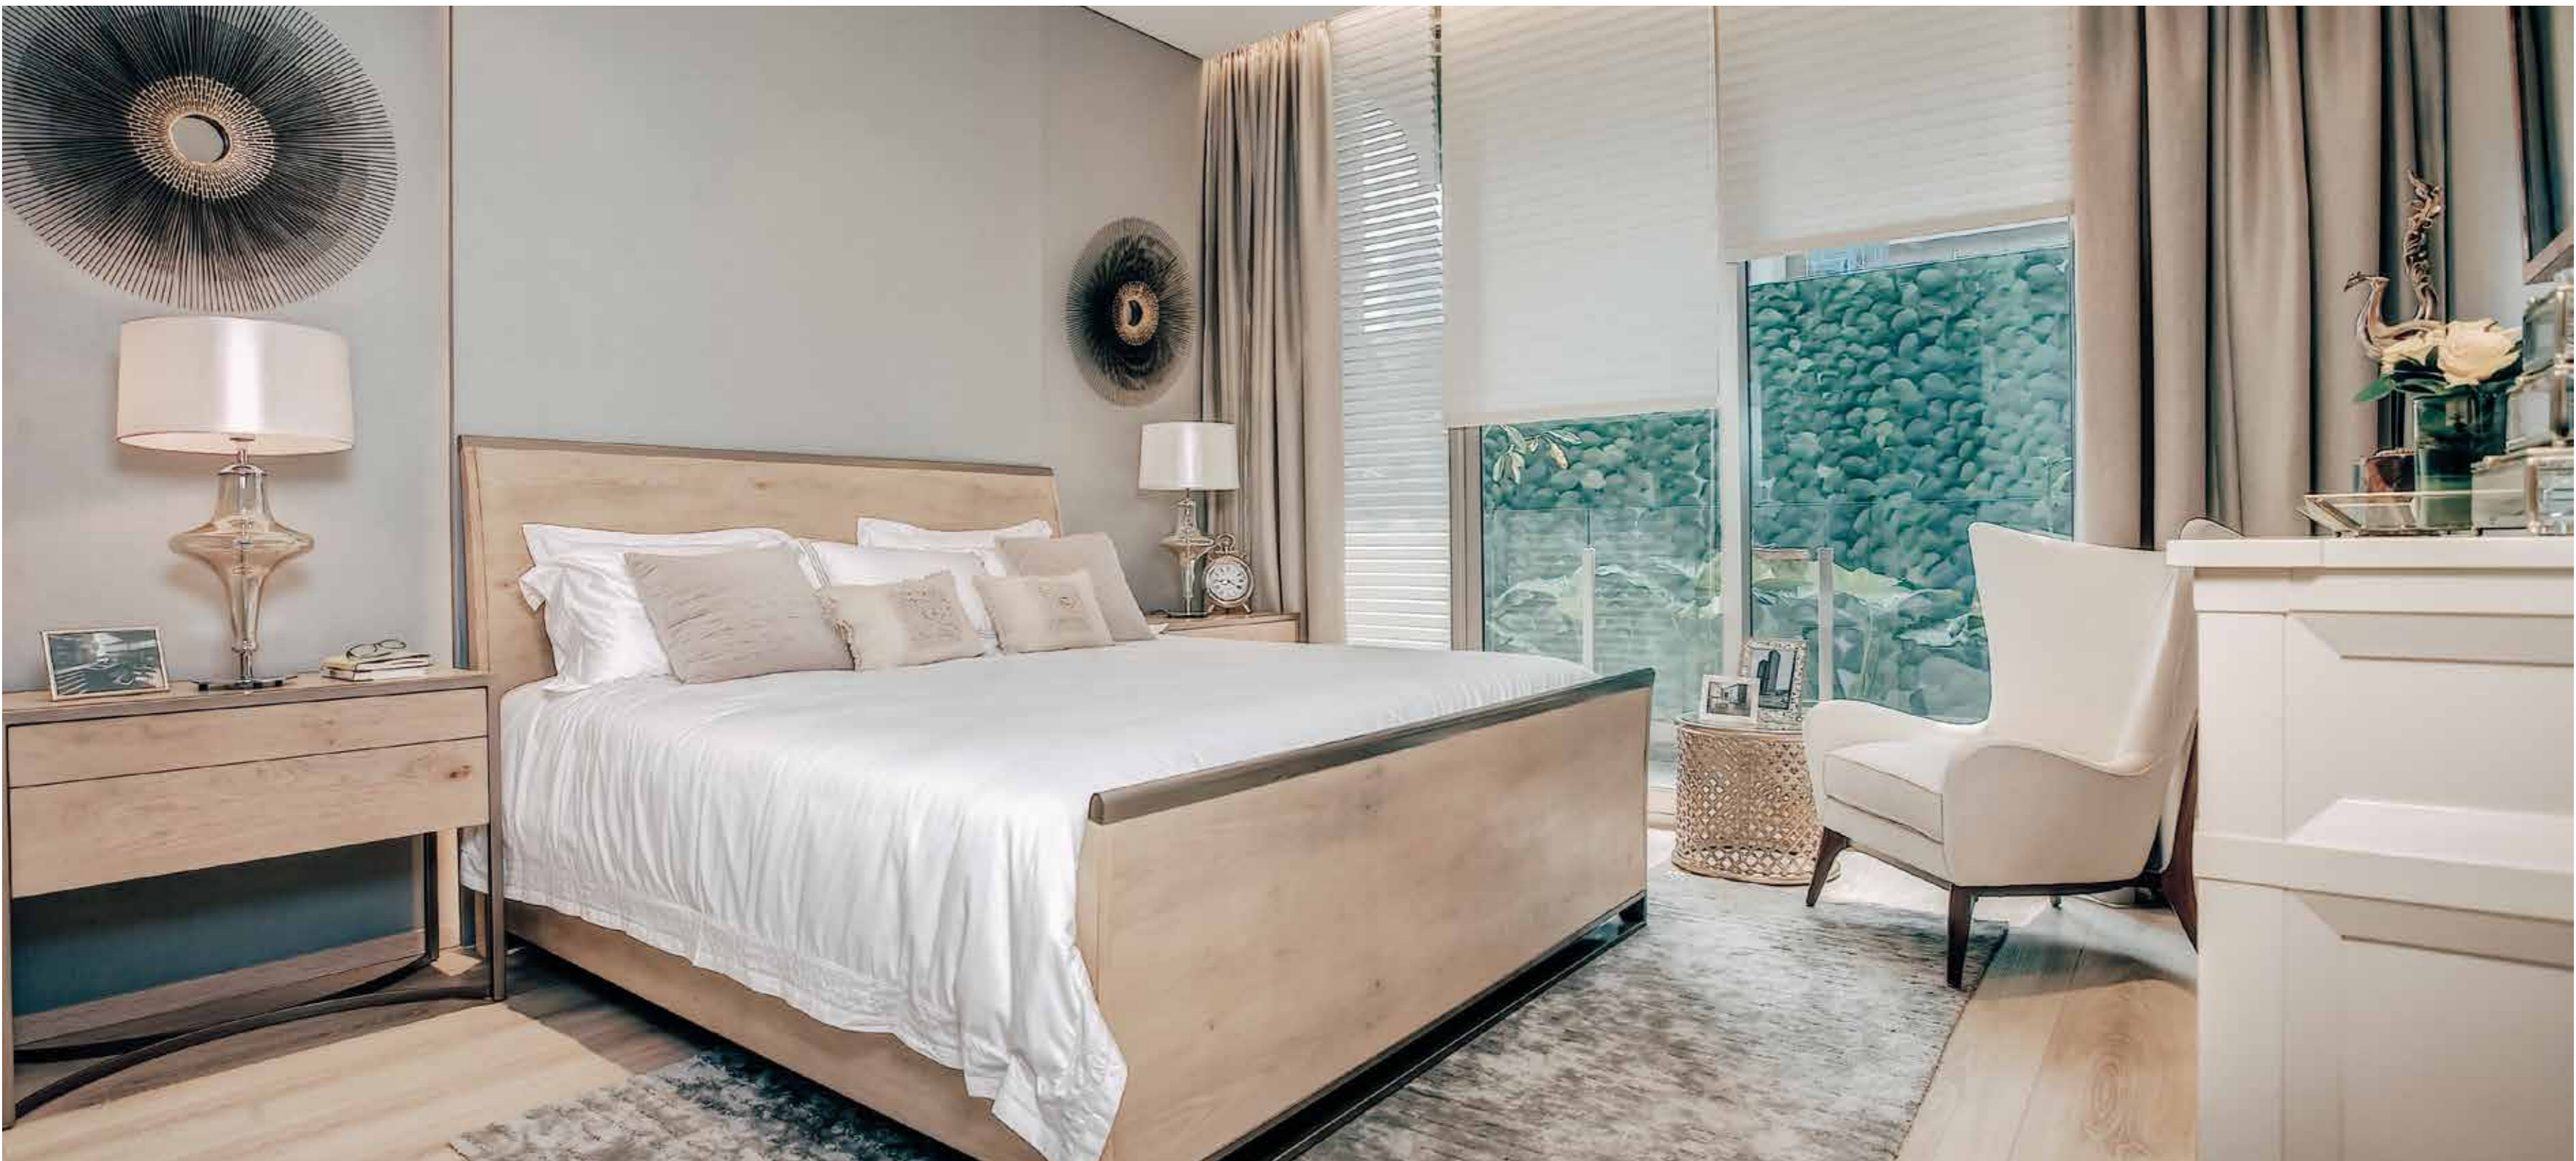



Type 3 BR


149 m²

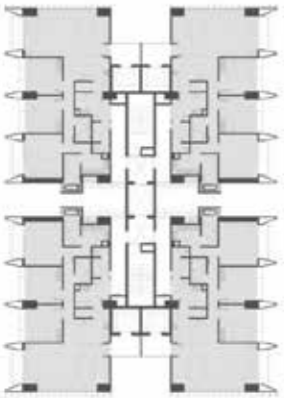

1:150

Type PENTHOUSE

312 m²

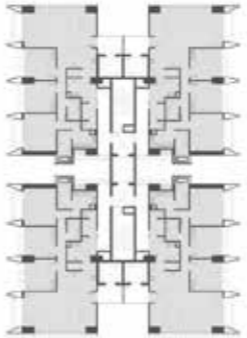

1:150

TECHNICAL SPECIFICATION

NEOREST



FLOOR

Living Dining
Cutting slab of marble in polished finish

Bathroom Area
Cutting slab of marble in polished finish

Bedroom Area
Engineered Wood

Balcony
Homogenous Tiles

WALL

Living Dining
Smooth plaster with 1 base coat and 2 layers of finish coat

Bathroom Area
Cutting slab of marble in polished finish

Bedroom Area
Smooth plaster with 1 base coat and 2 layers of finish coat

Balcony
Smooth plaster with 1 base coat and 2 layers of finish coat

CEILING

Living Dining
Gypsum board ceiling in paint finish

Bathroom Area
Calcium silicate board ceiling in paint finish

Bedroom Area
Gypsum board ceiling in paint finish

Balcony
Calcium silicate board ceiling in paint finish

Bathroom
European brand sanitary wares and fittings

Ironmongeries
European brand lockcase

Kitchen
European brand kitchen appliances
Lower kitchen cabinet with natural stone top

Build-in Wardrobe for All Bedrooms

PT. SUTERA AGUNG PROPERTI

Jalur Sutera Utama Kav. 16 A no. 26
Alam Sutera - Tangerang
tlp. +62 21 2921 1777
fax. +62 21 2921 1778

www.saumata.com

ABODAY

www.aboday.com



DISCLAIMER: While every reasonable care has been taken in preparing this brochure, neither the developer nor its agents will be held responsible for any inaccuracies or omissions. All statements are believed to be correct but are not to be regarded as statements or representations of fact. All information and specifications are current at the time of print and are subject to such changes as may be required by the developer and cannot form part of an offer or contract. All plans are subject to any amendments which are required or approved by the relevant authorities or another related parties. Renderings and illustrations are artist's impressions only and cannot be regarded as representations of fact. The size and dimension are approximate measurements using equipment, criteria and method determine by the developer.